





SITE LOCATION PLAN 1:1250

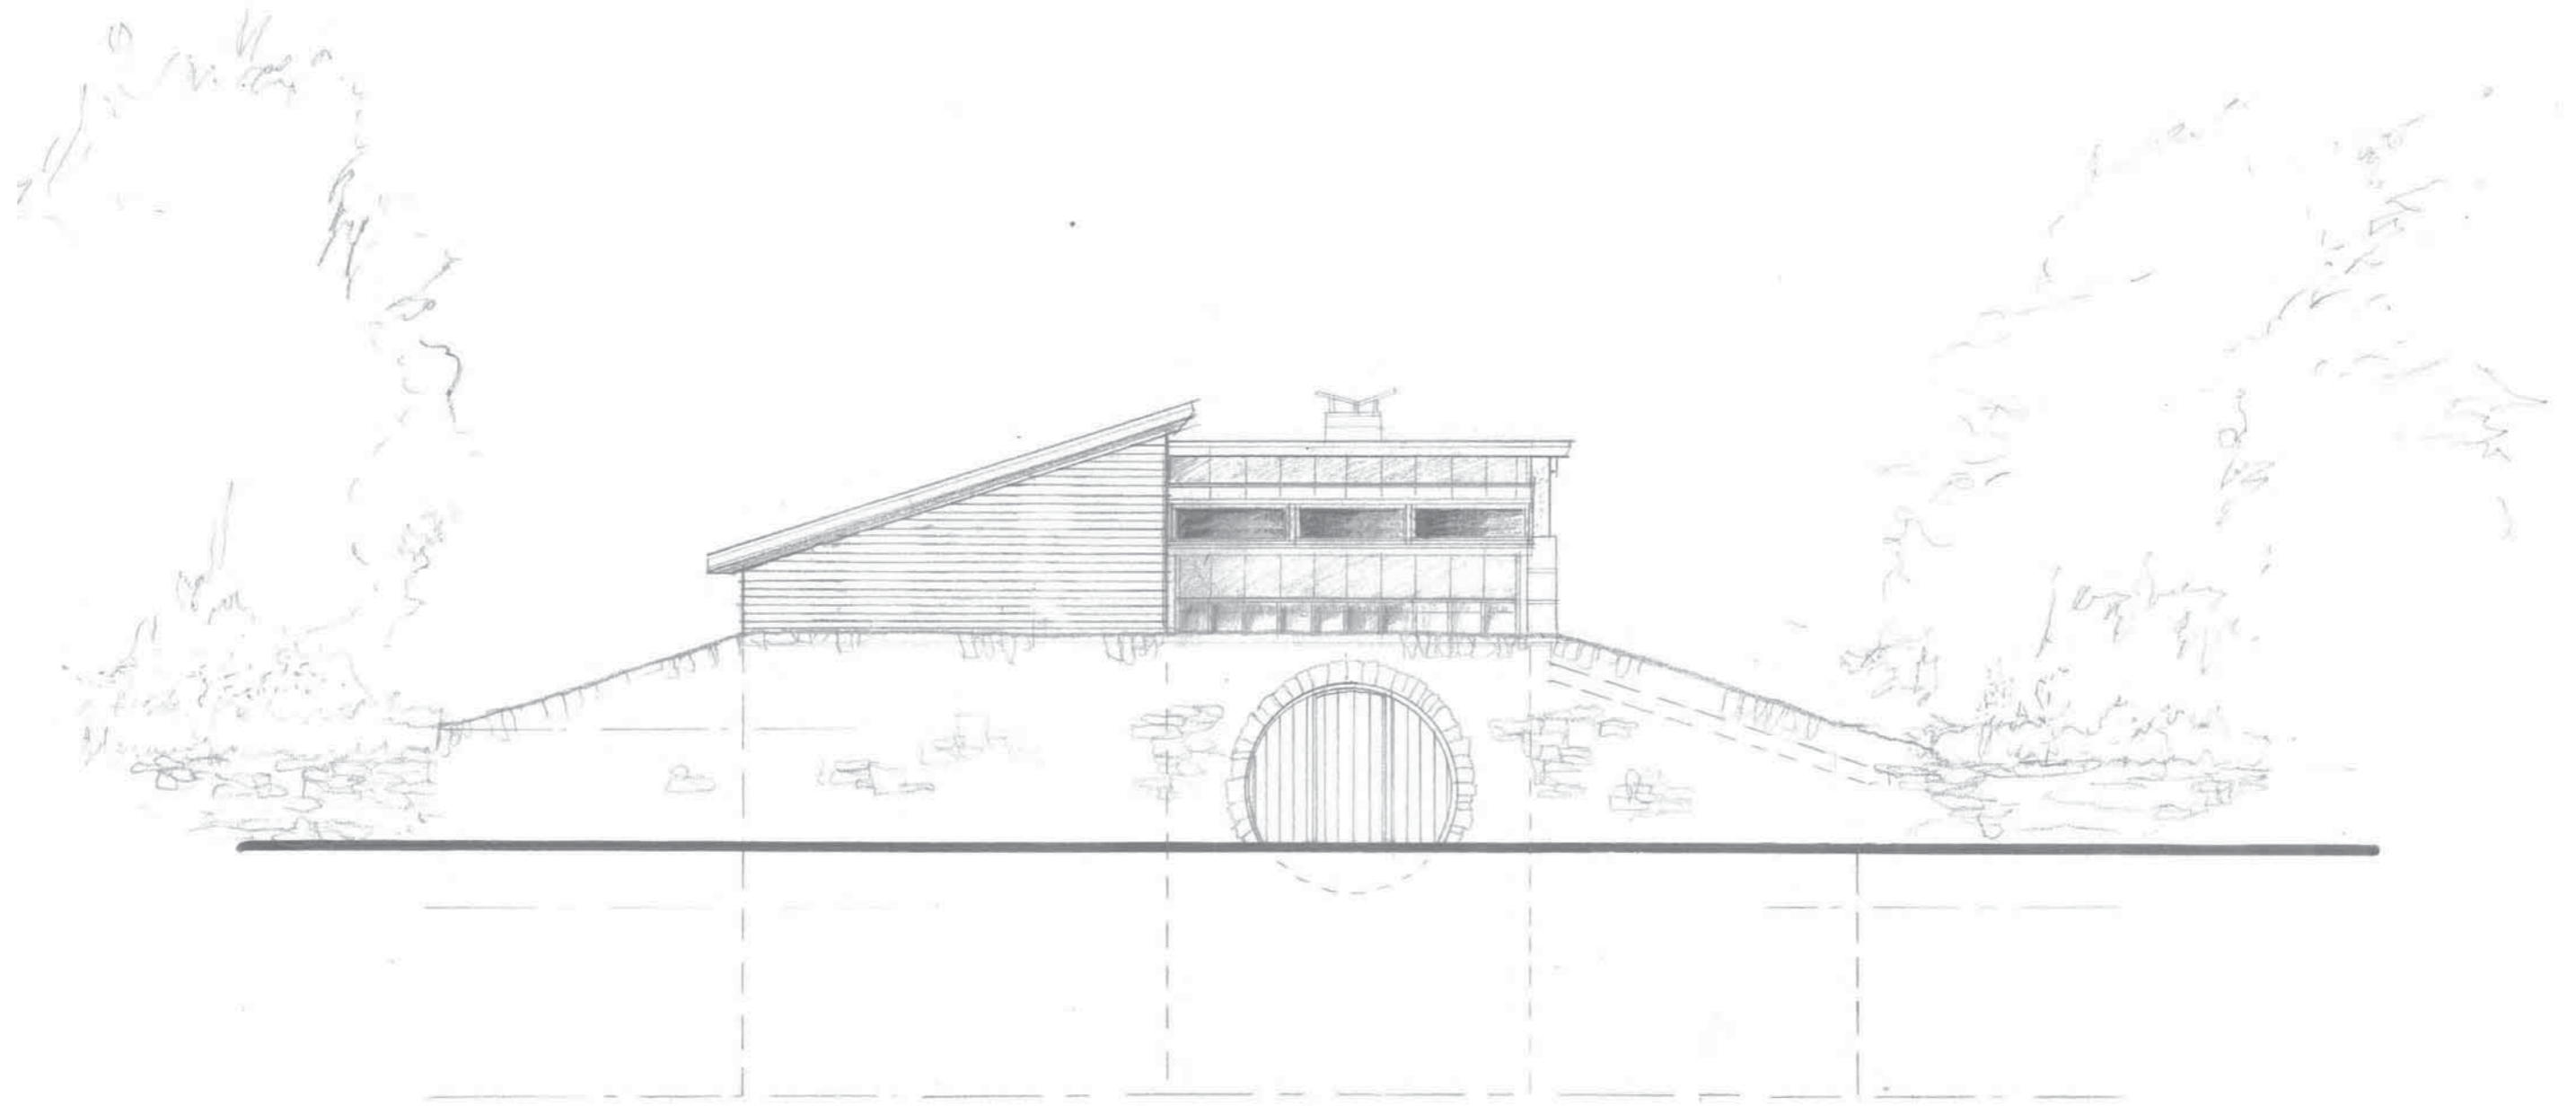



SOUTH ELEVATION | 1:100

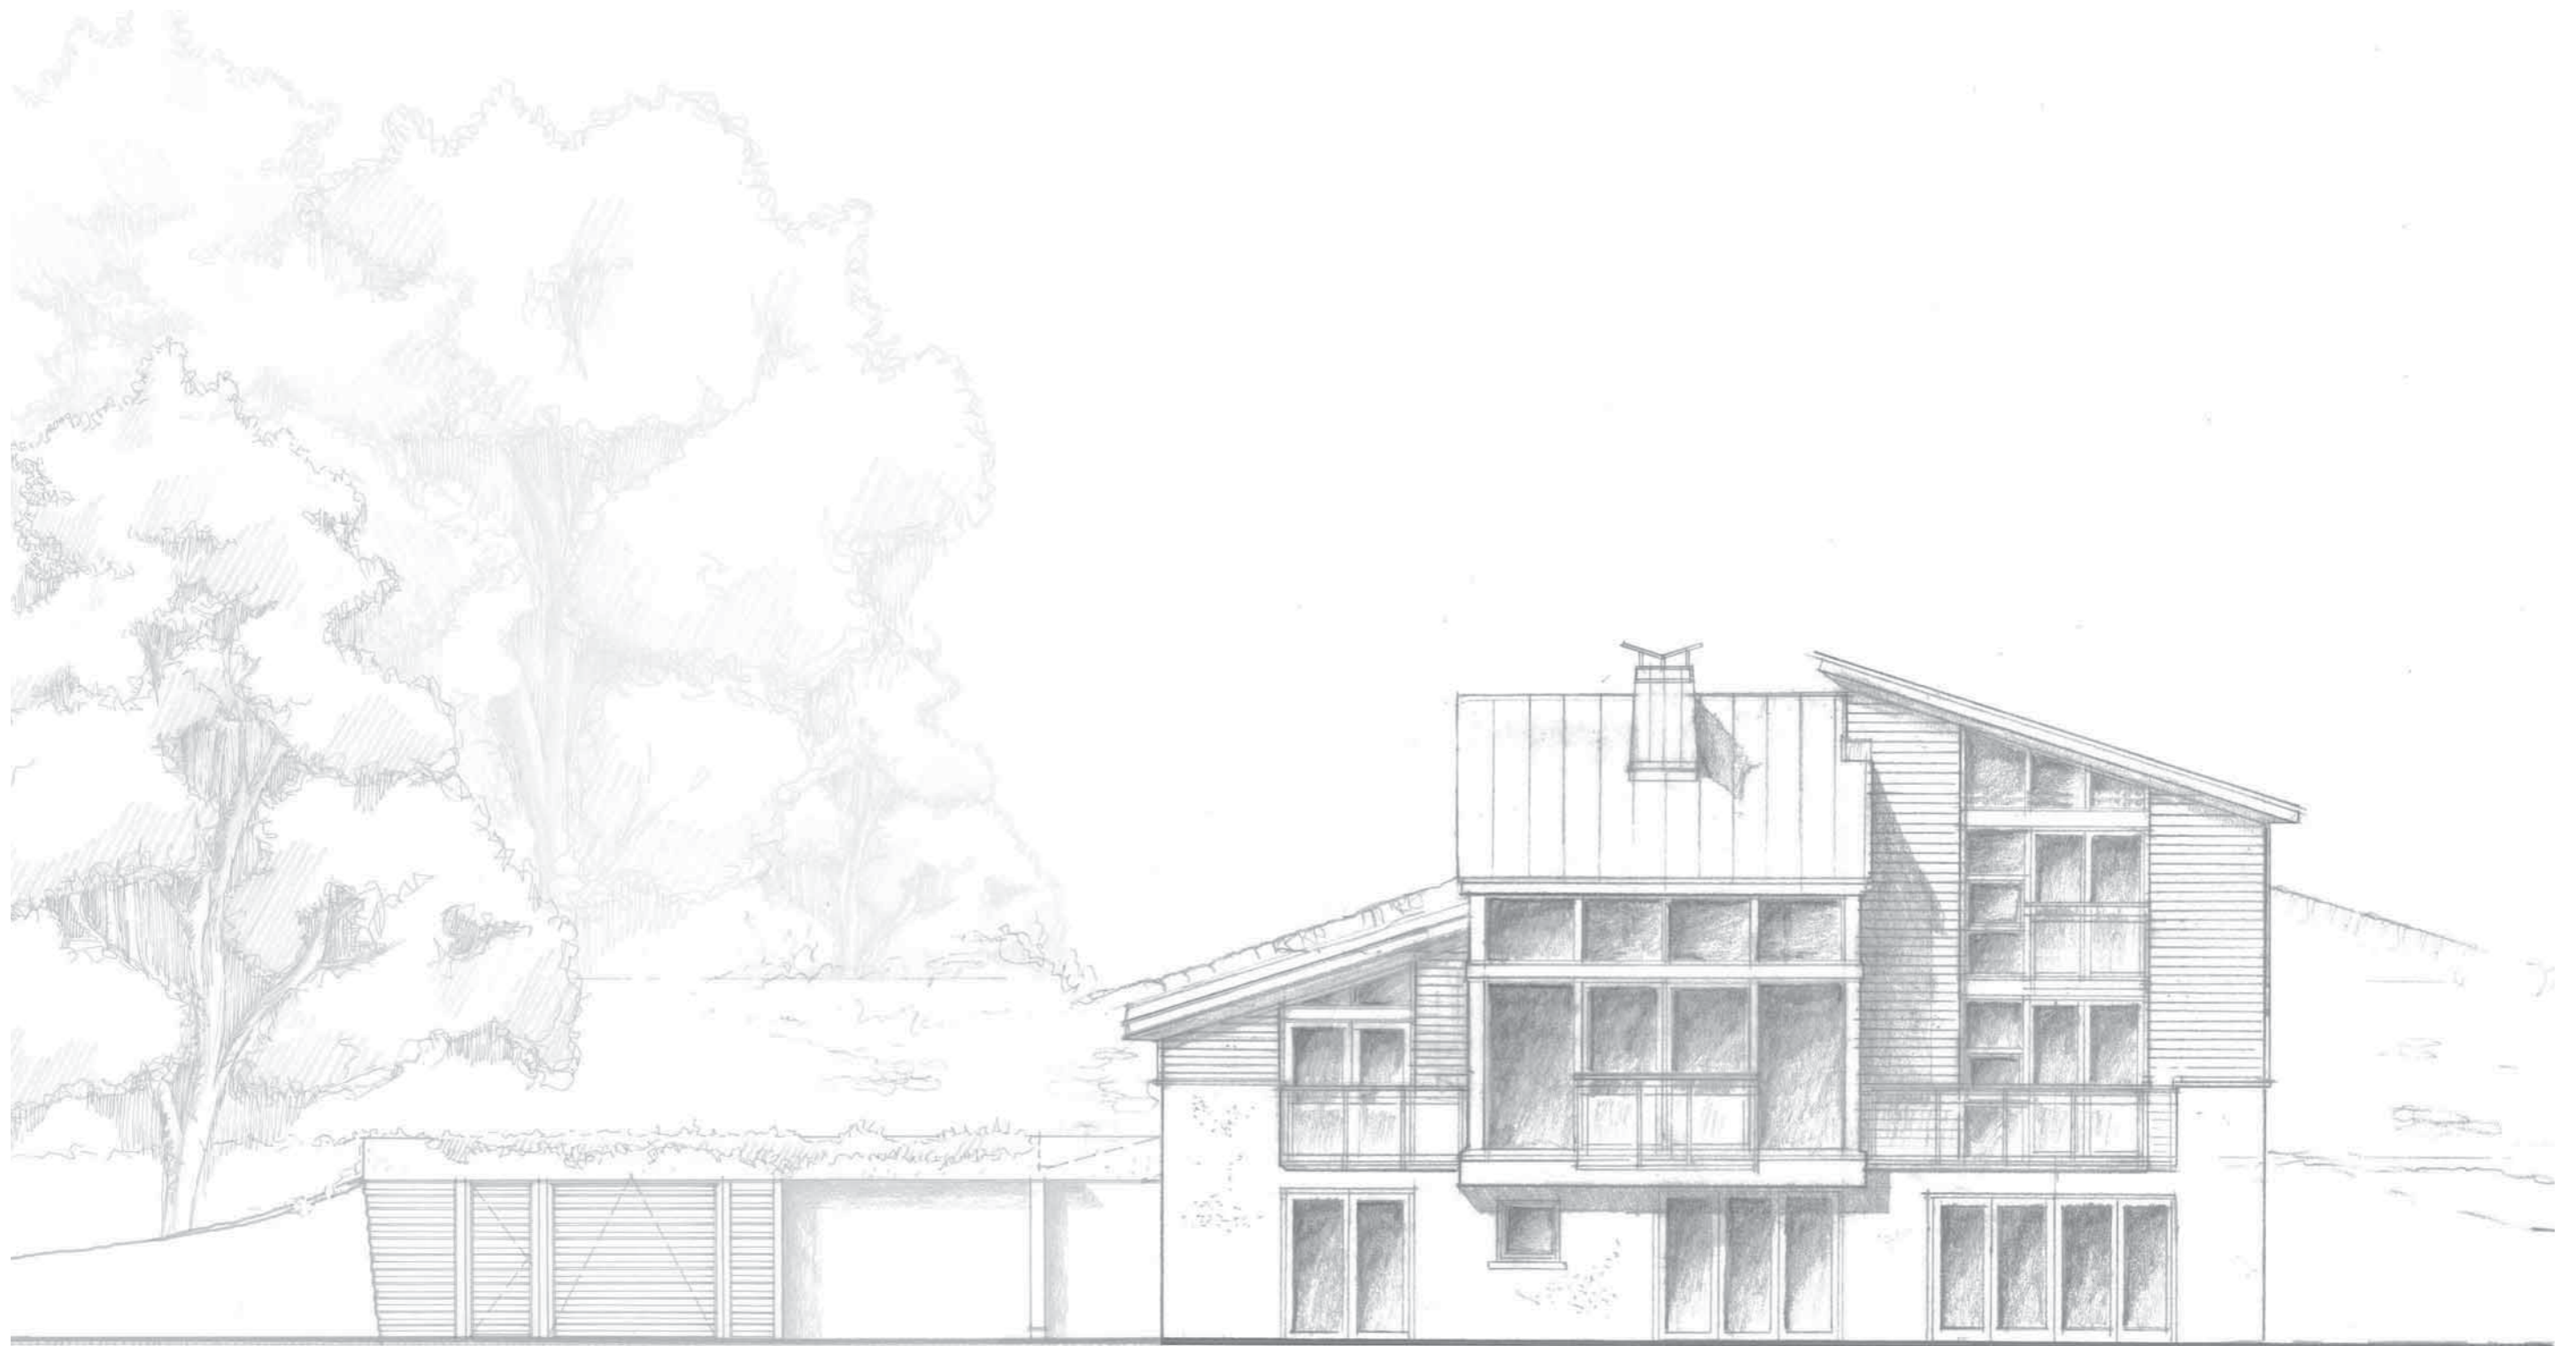


NORTH ELEVATION | 1:100

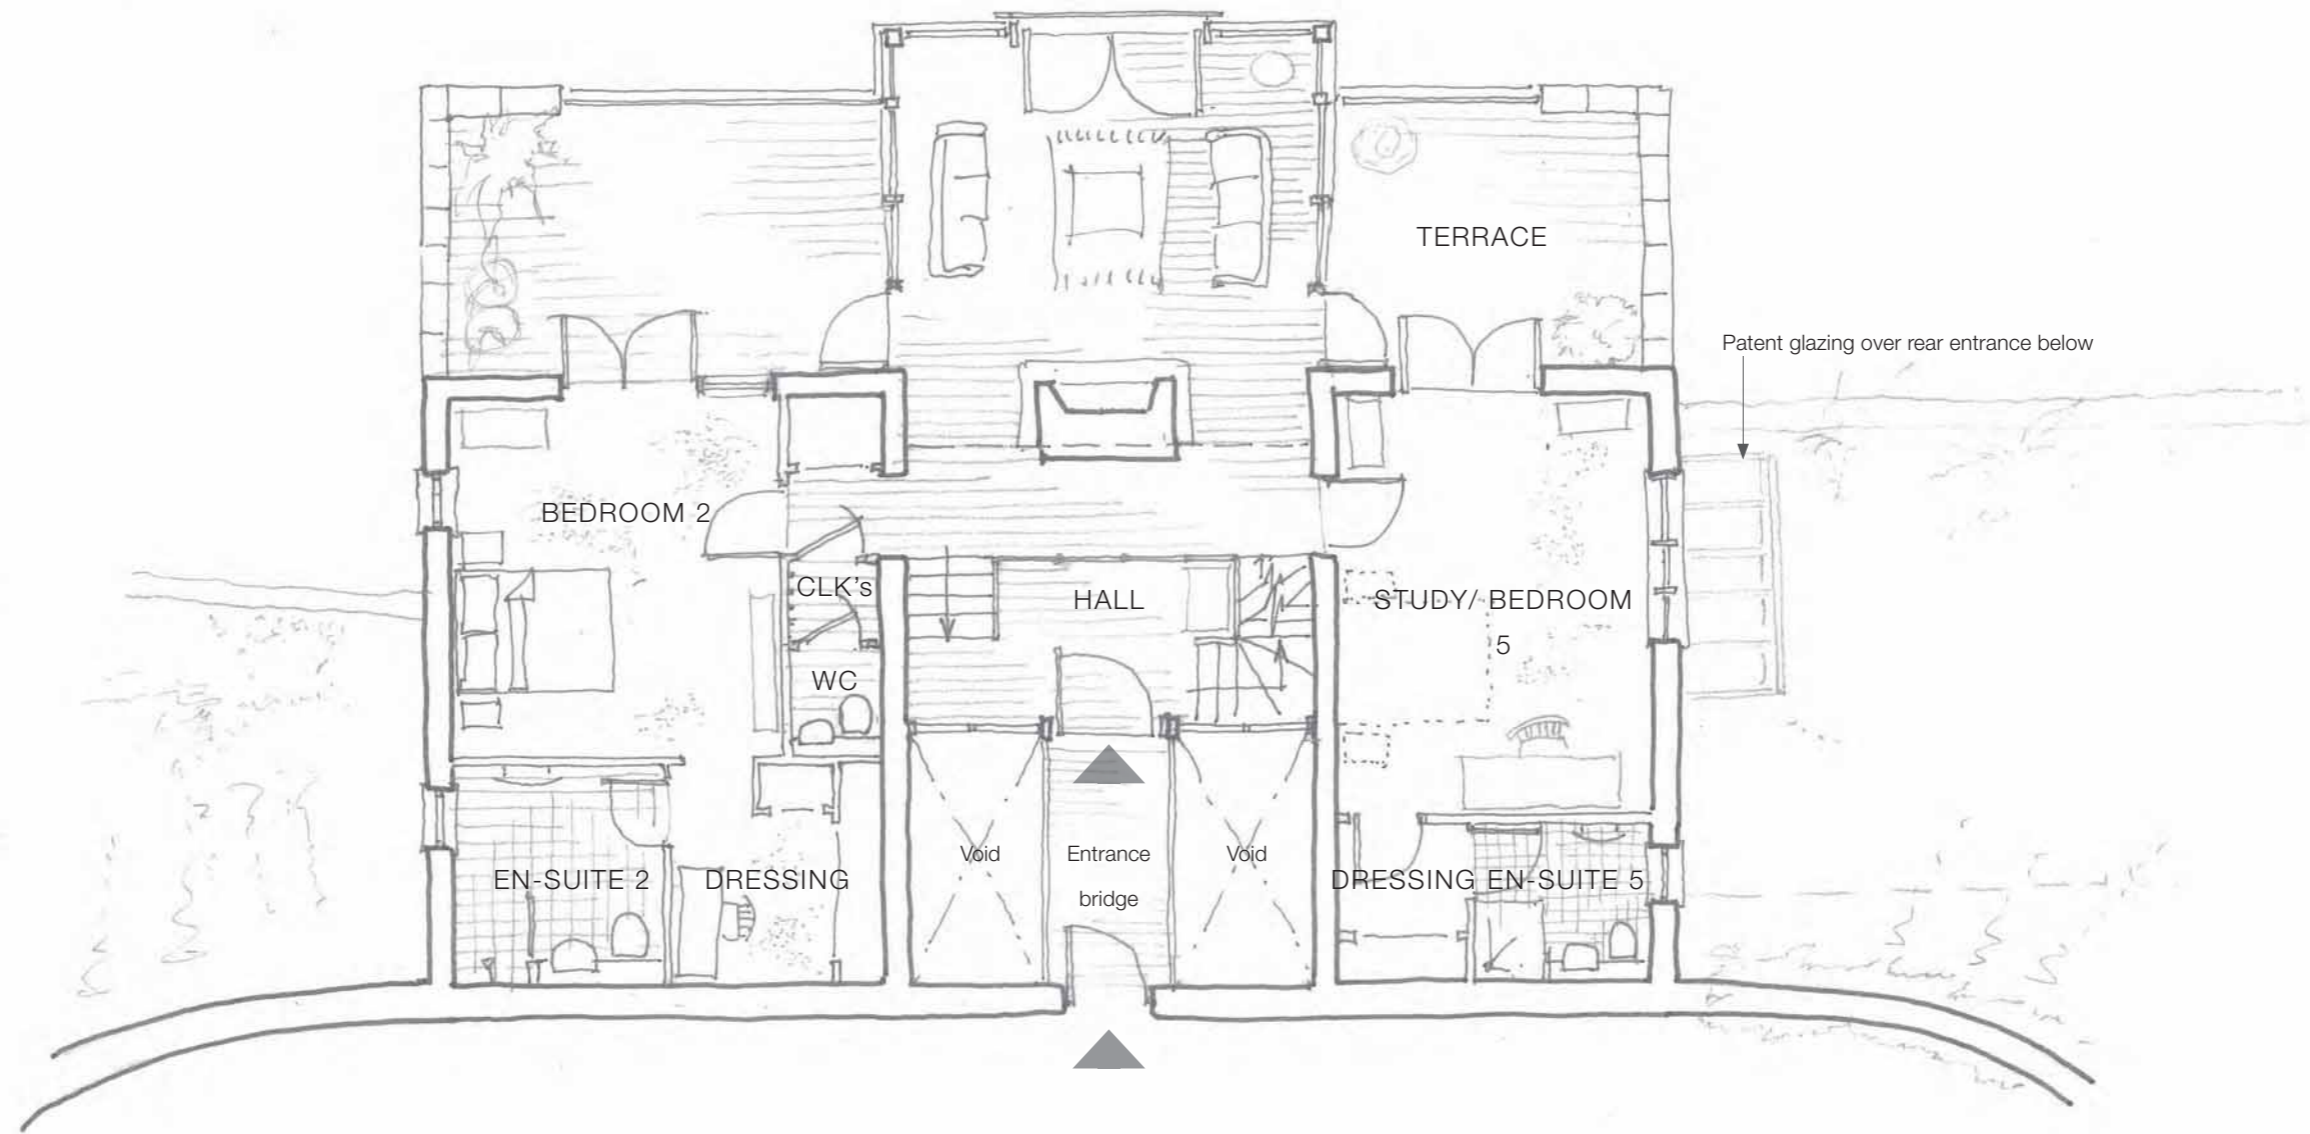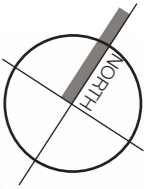


UPPER GROUND FLOOR PLAN | 1:100

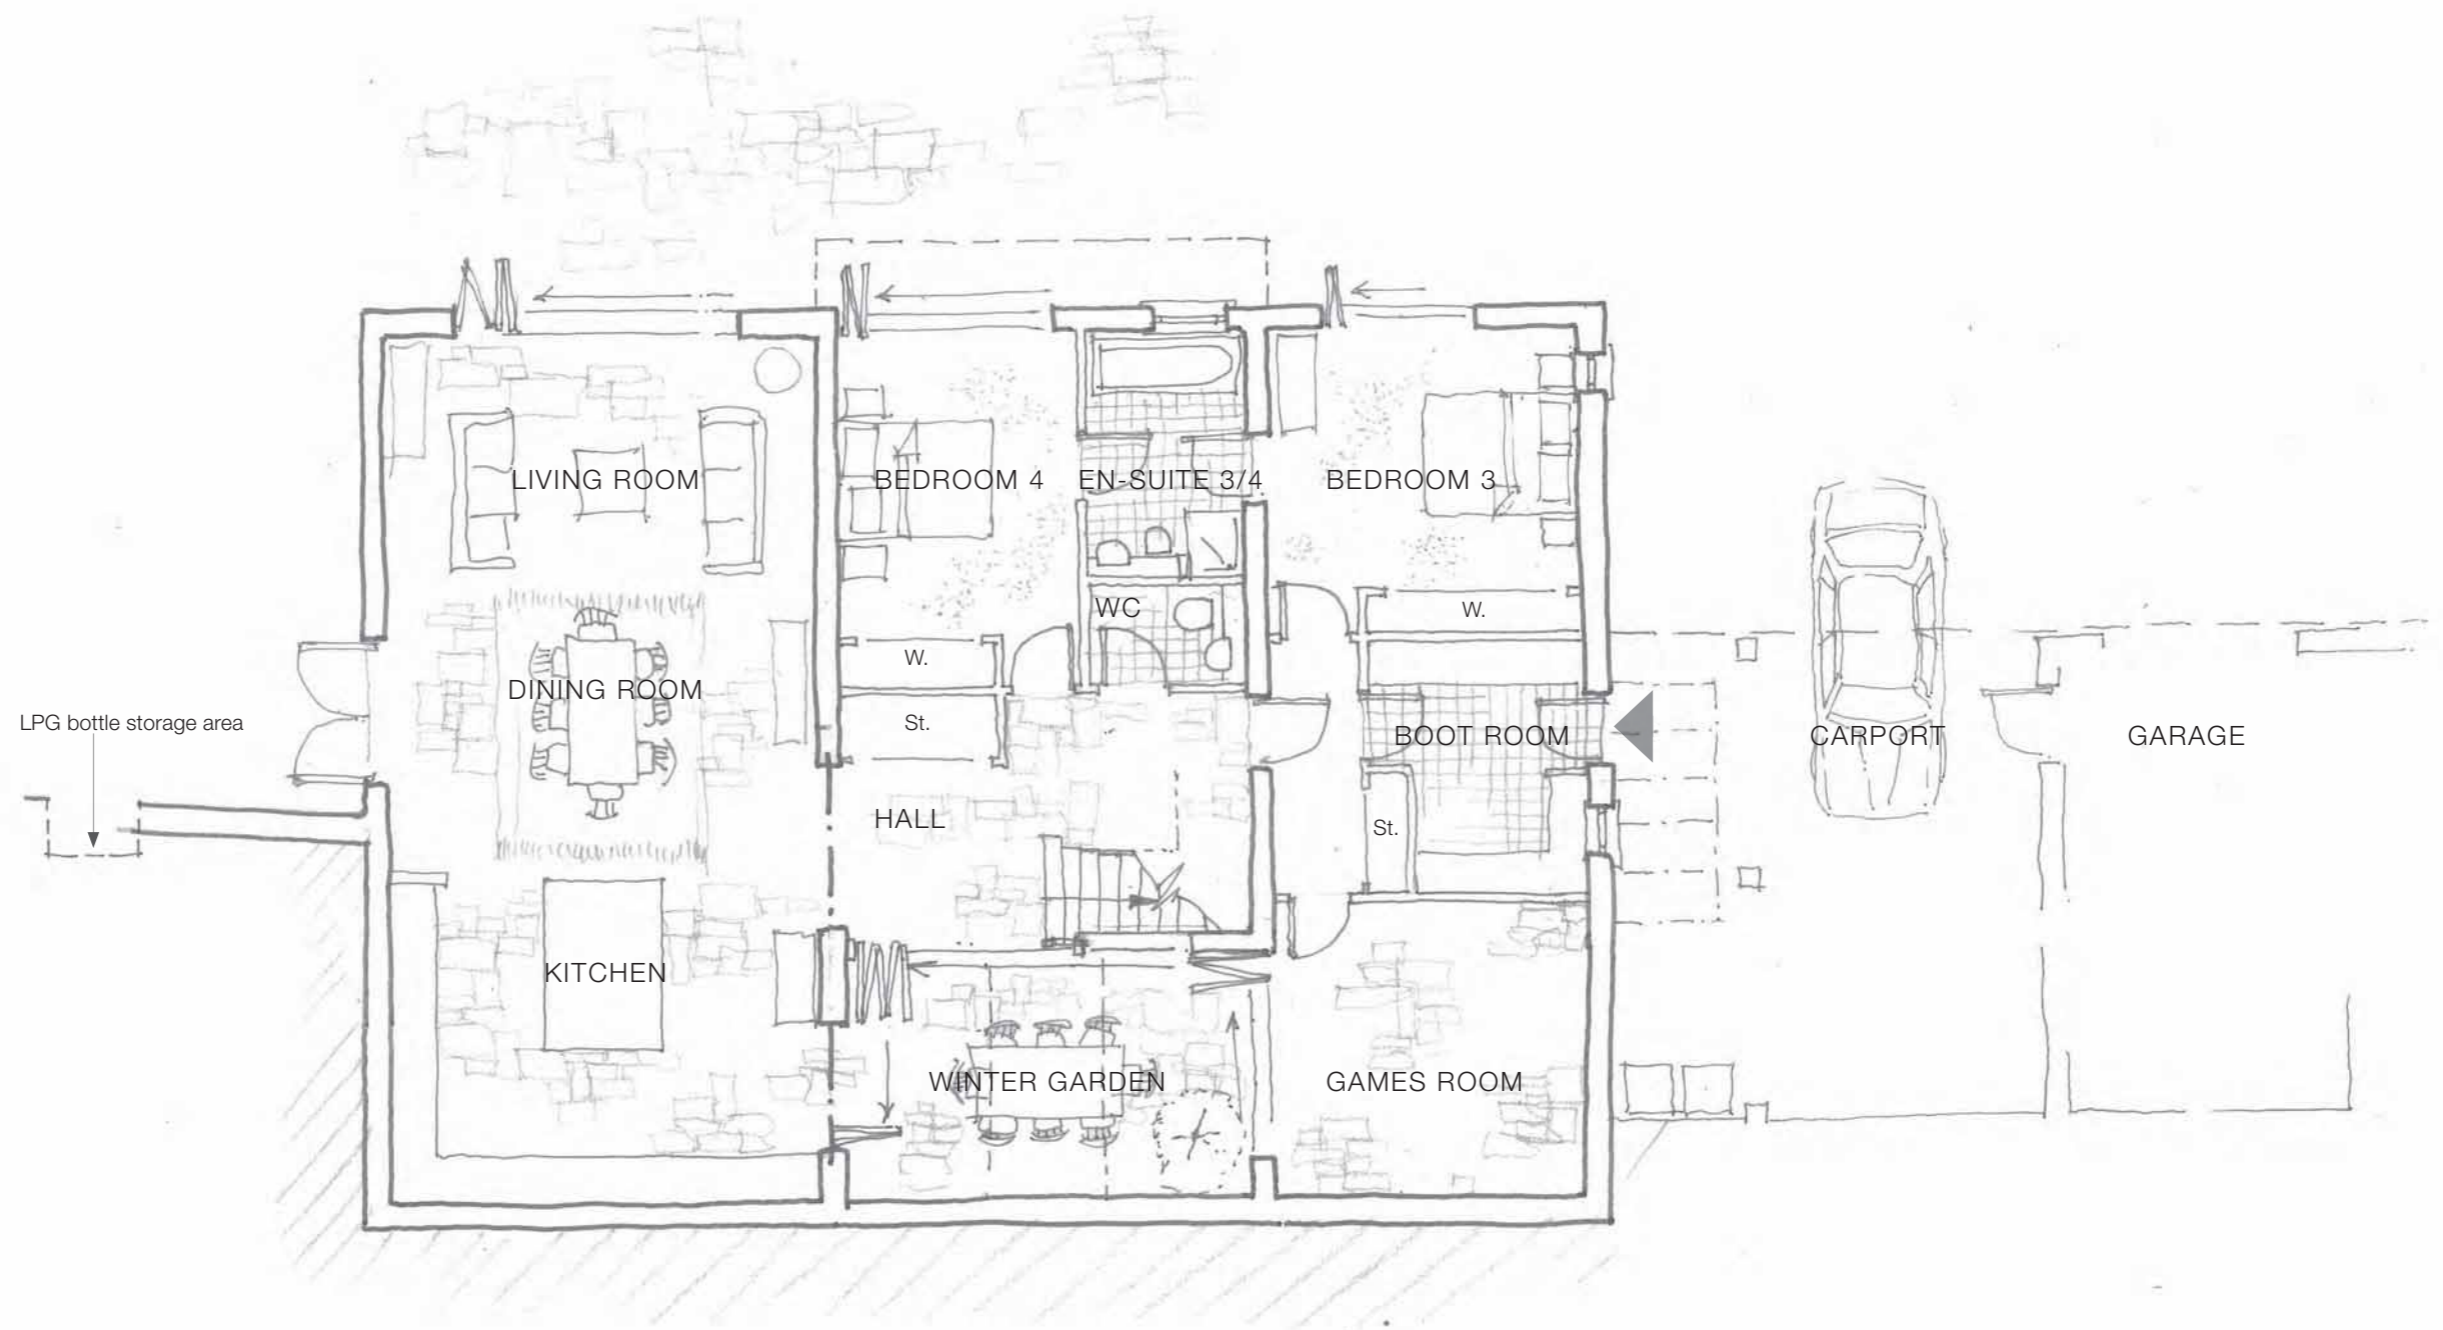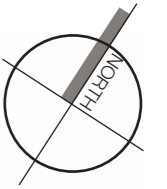

LOWER GROUND FLOOR PLAN | 1:100

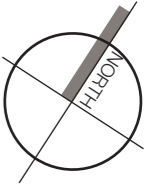

FIRST FLOOR PLAN | 1:100

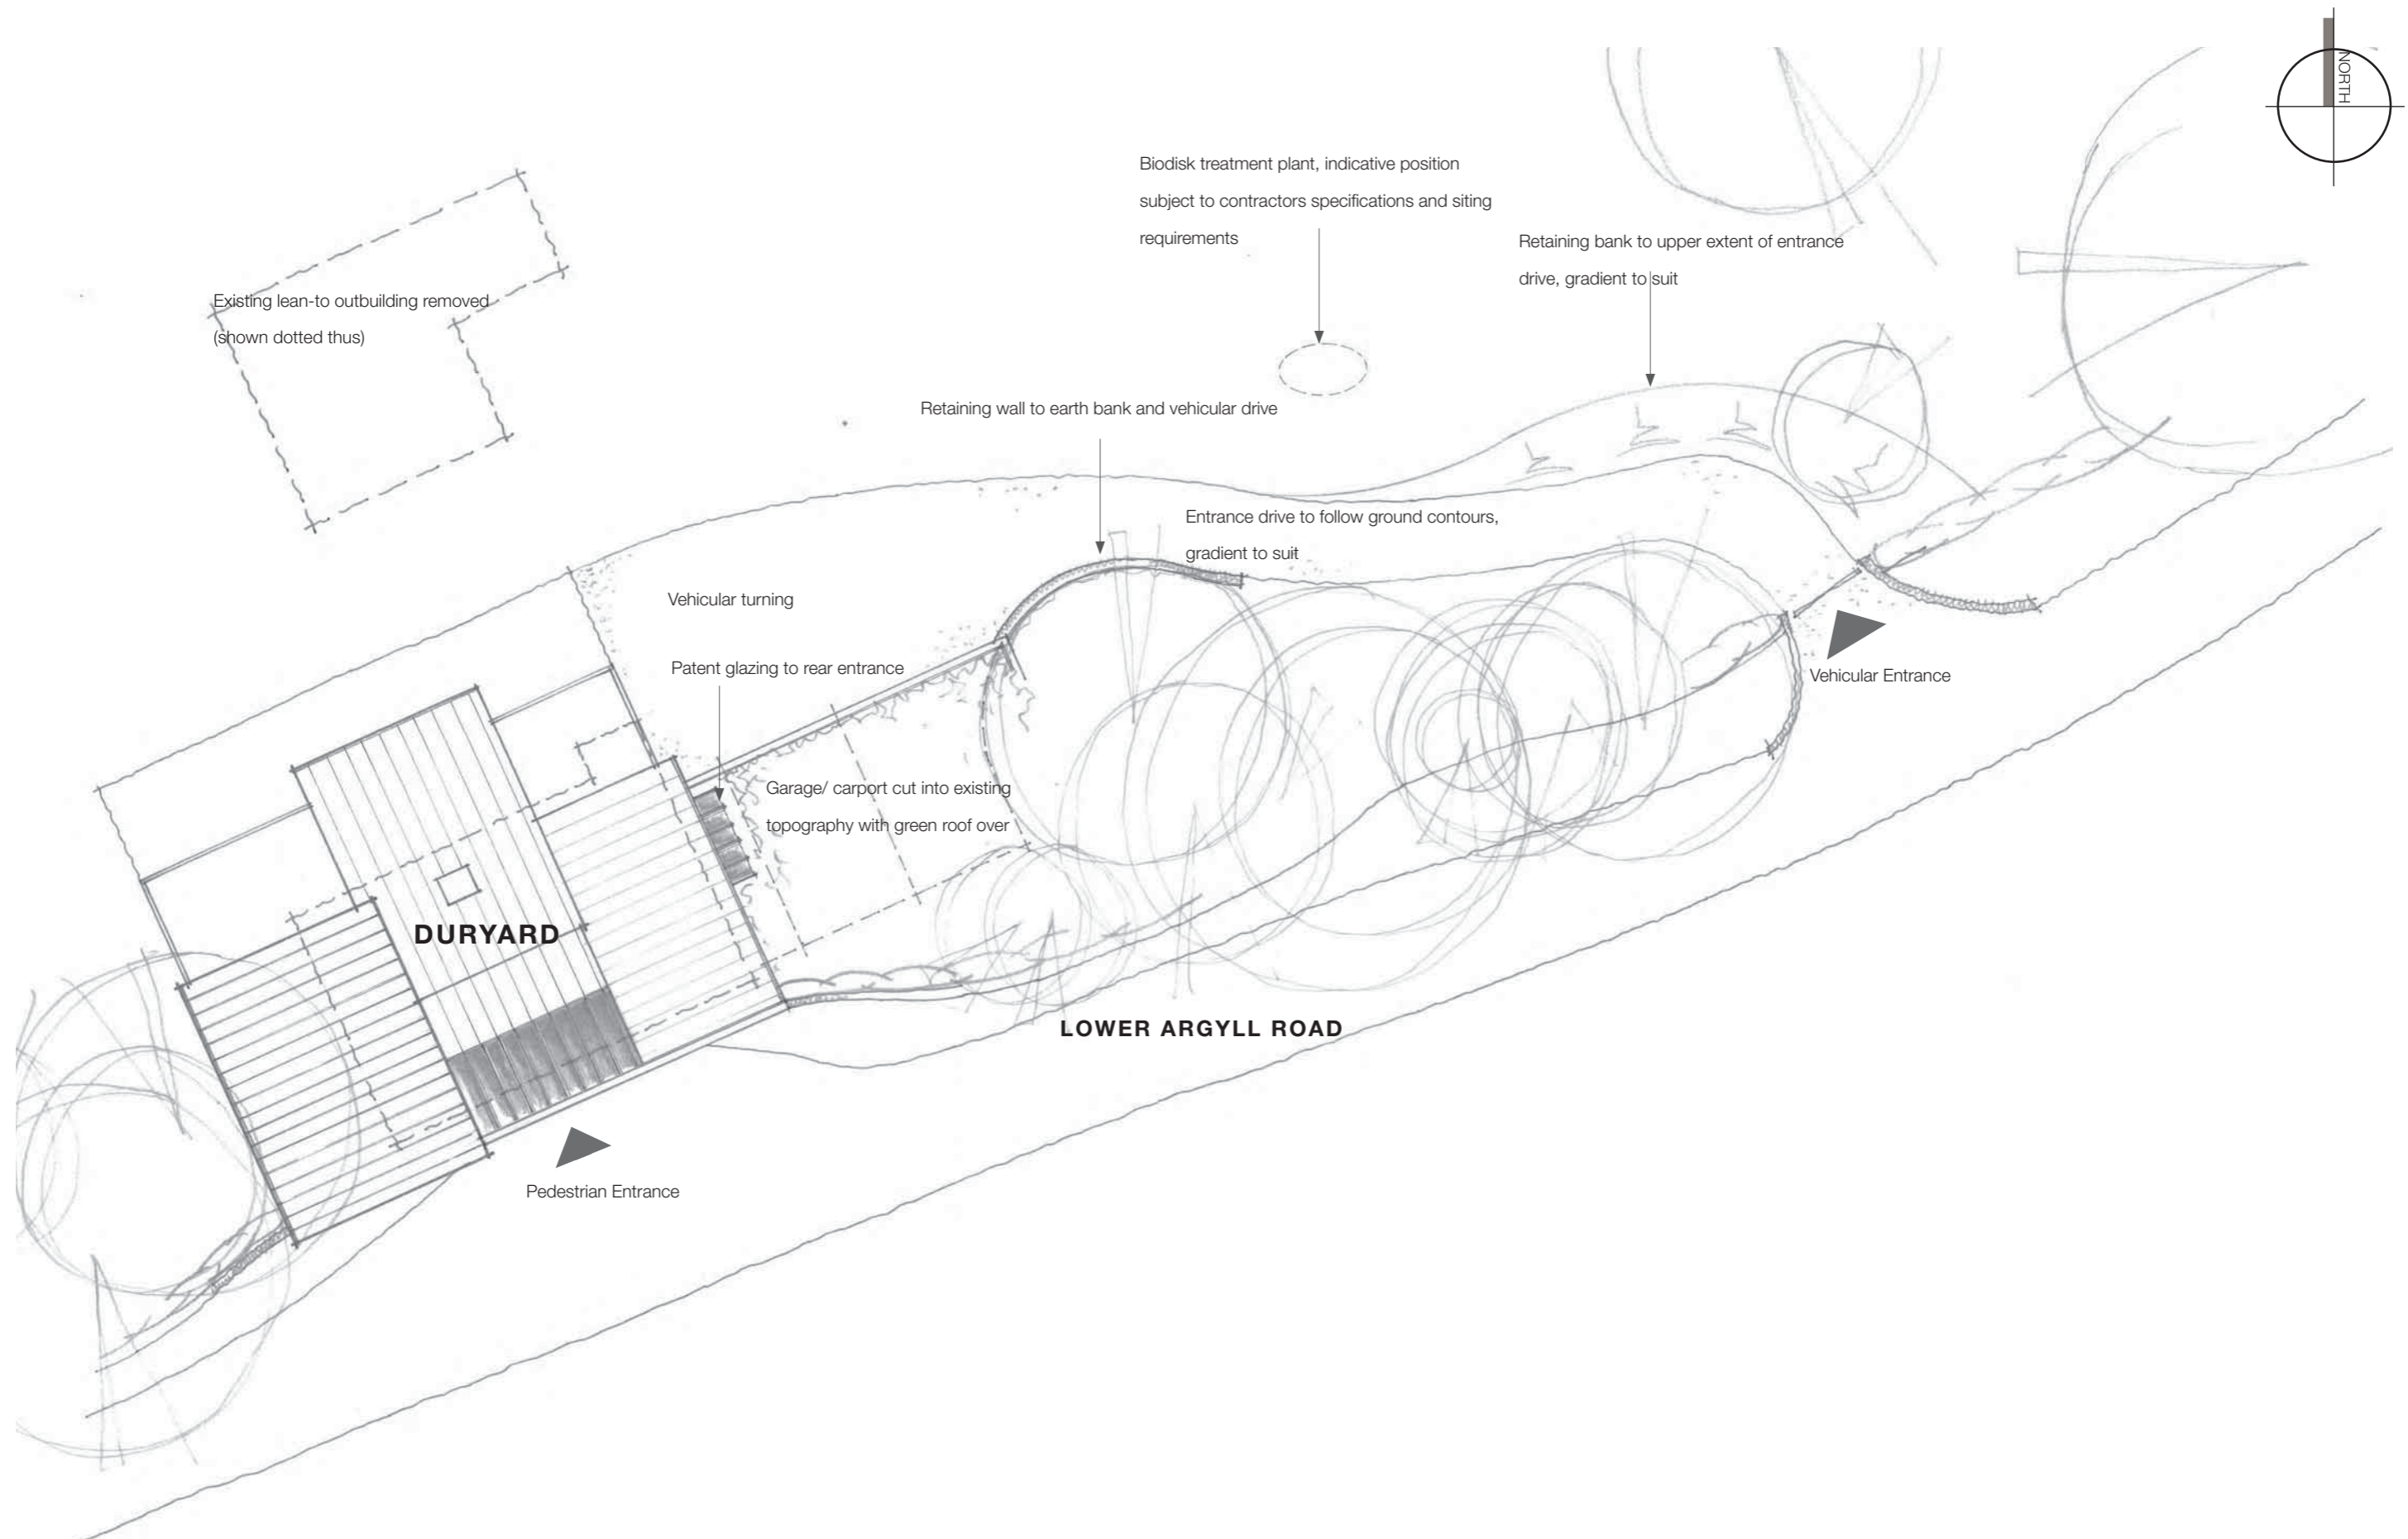

SITE LAYOUT PLAN | 1:200